


METRIC

LINEAR DIMENSIONS SHOWN IN MILLIMETRES

33-111

R3 (MAR 2021)

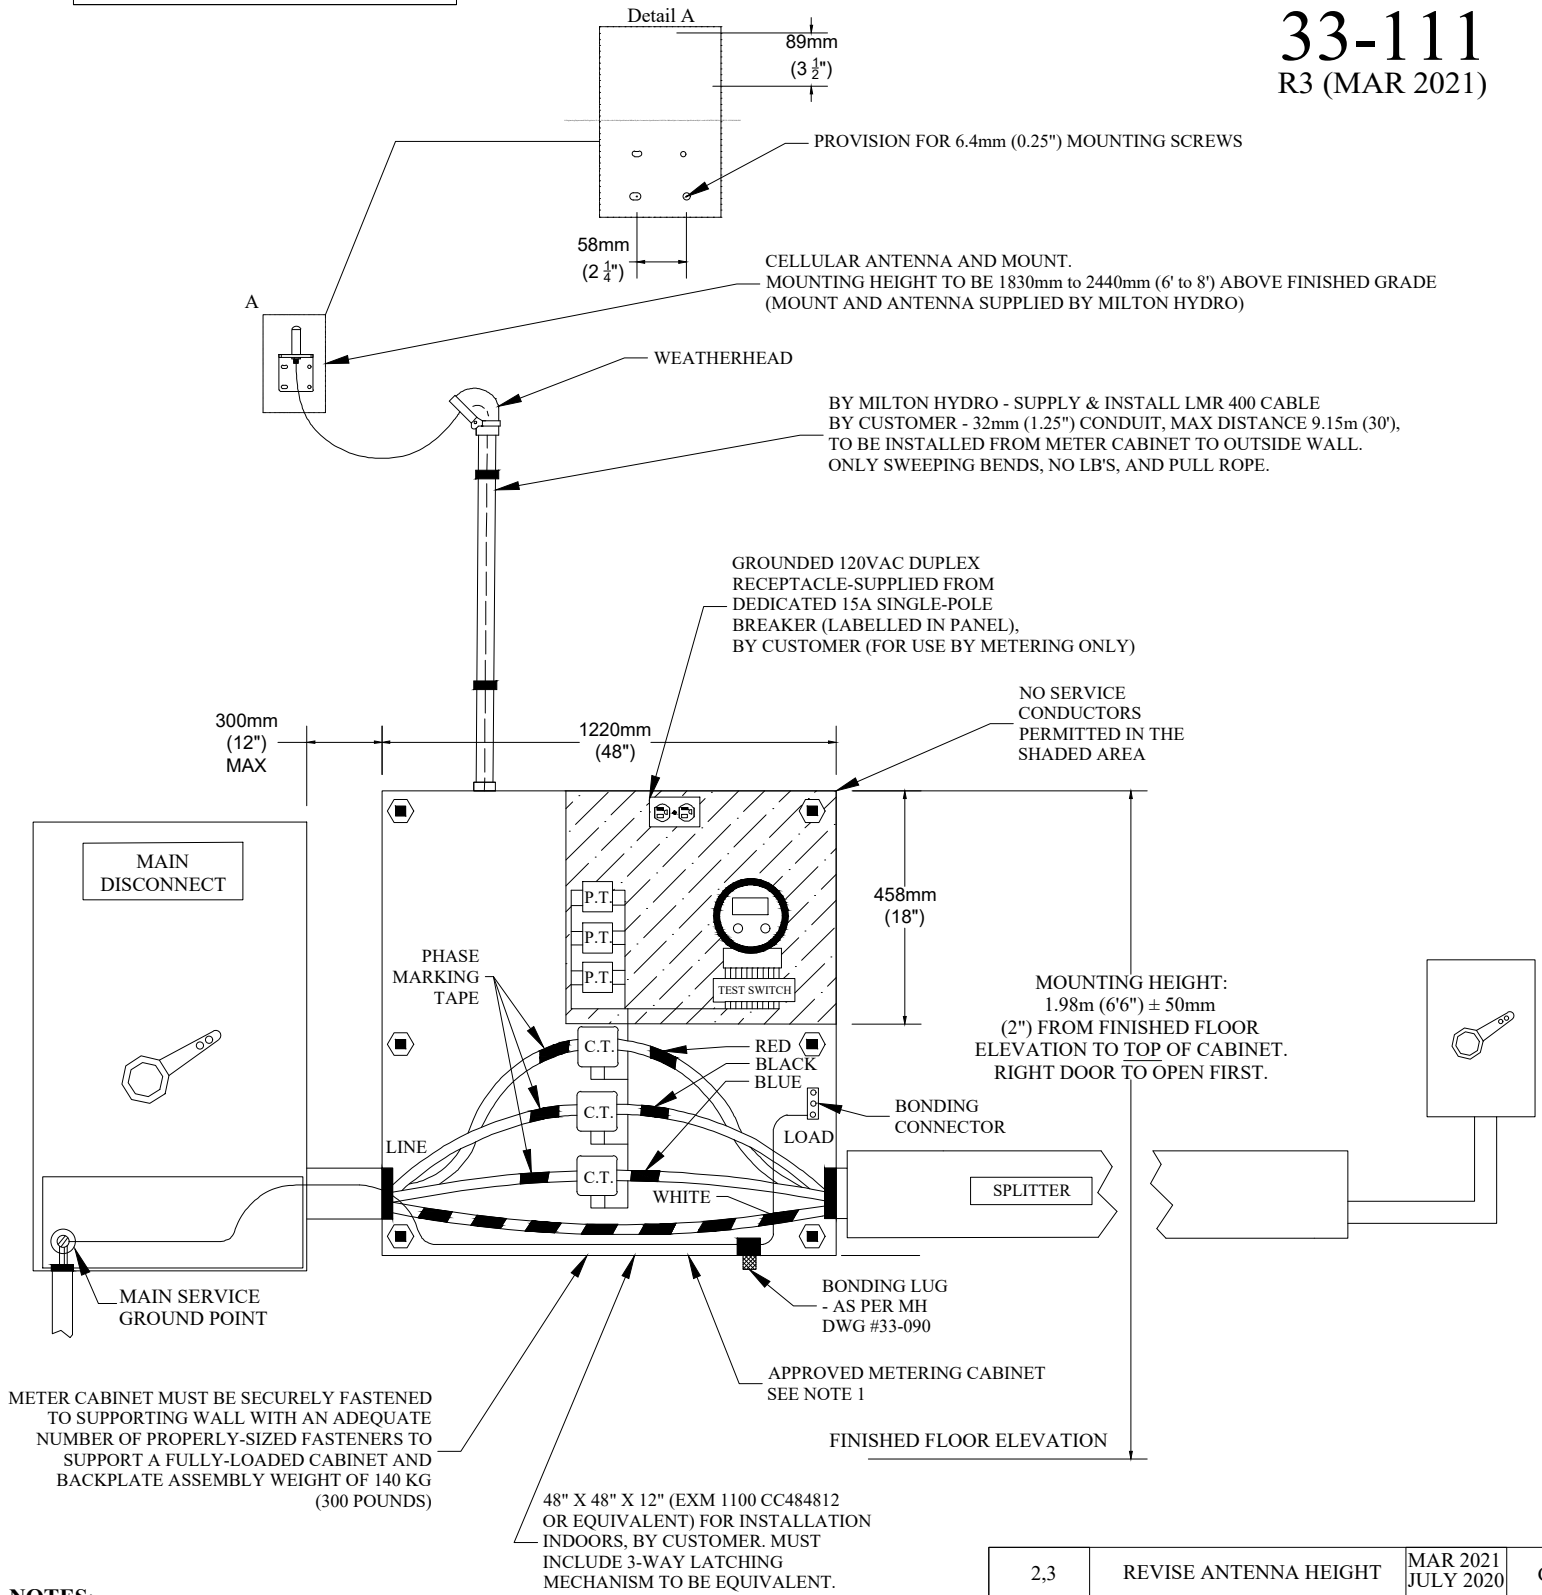

- NOTES:**
- AS PER LATEST VERSION OF MILTON HYDRO'S "CUSTOMER'S RESPONSIBILITY FOR SERVICE" DOCUMENT
 - MAINTAIN A MINIMUM 1m (39") CLEARANCE IN FRONT OF METER CABINET

2,3	REVISE ANTENNA HEIGHT	MAR 2021 JULY 2020	CR
1	ANTENNA ADDITION	JUNE 2017	CR
	ORIGINAL		
REV#	DESCRIPTION	DATE	APPD



TITLE:
**METER CABINET LAYOUT
 3-PH SECONDARY
 SERVICE, UP TO 800A**

DRAWN BY:		DWG NO.	
CHECKED BY: P. KRUEGER		33-111	
APPROVED BY: C. RUSTENBURG		SCALE: NTS	
APPROVAL DATE: August 16, 2013		SHEET 1 OF 1	REV. 2